

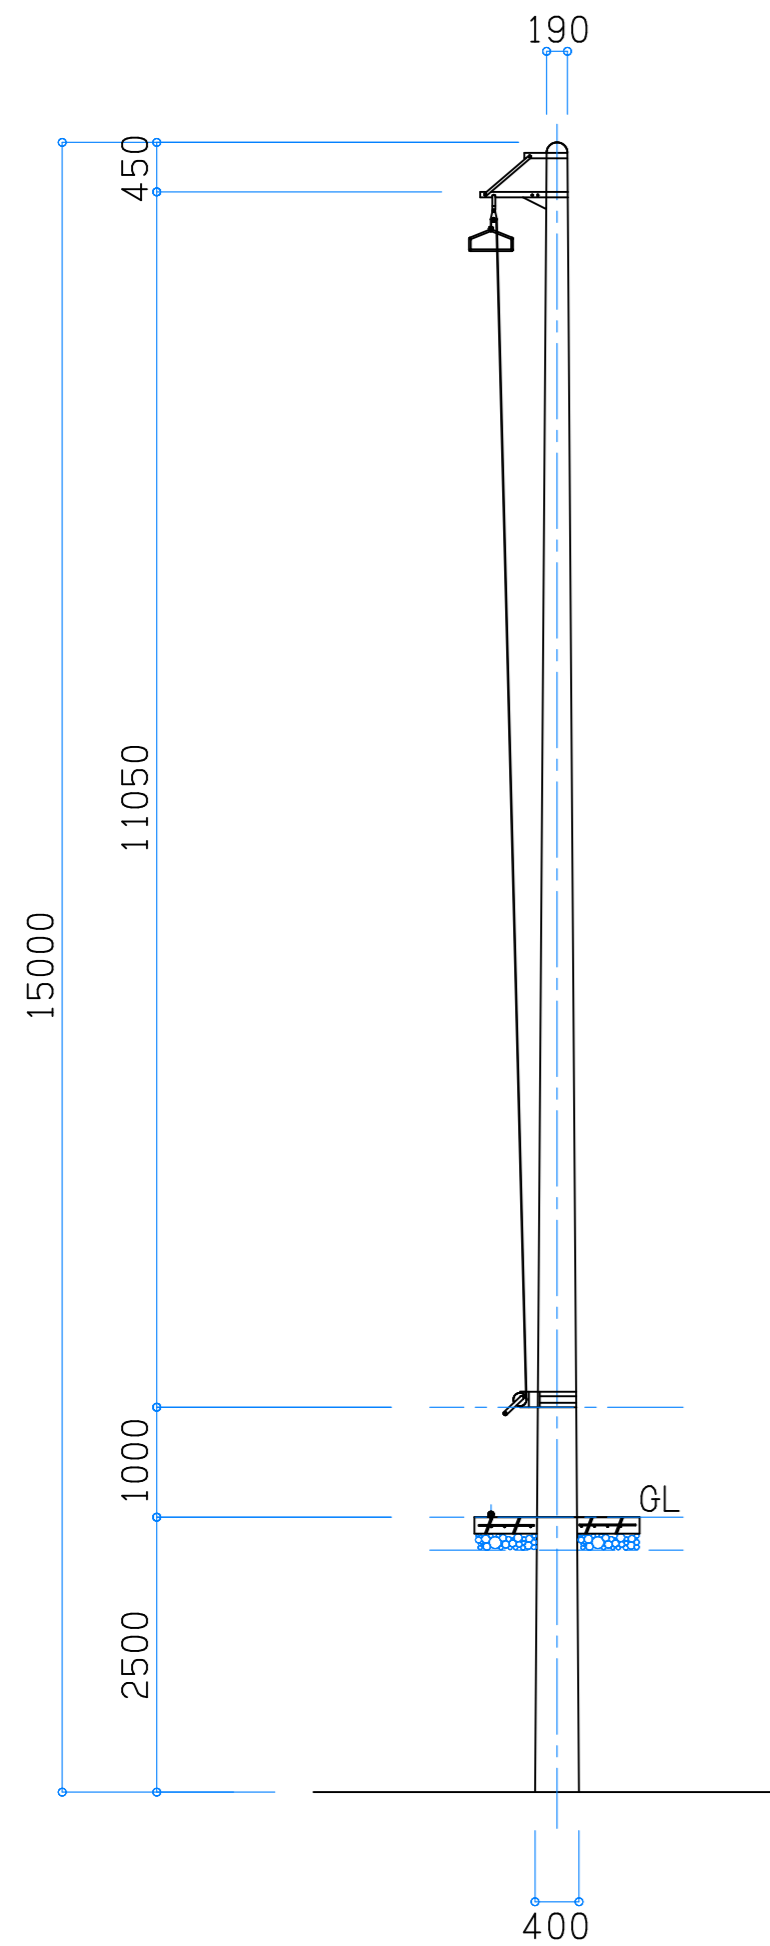


ホース乾燥塔 側面図 S=1/70

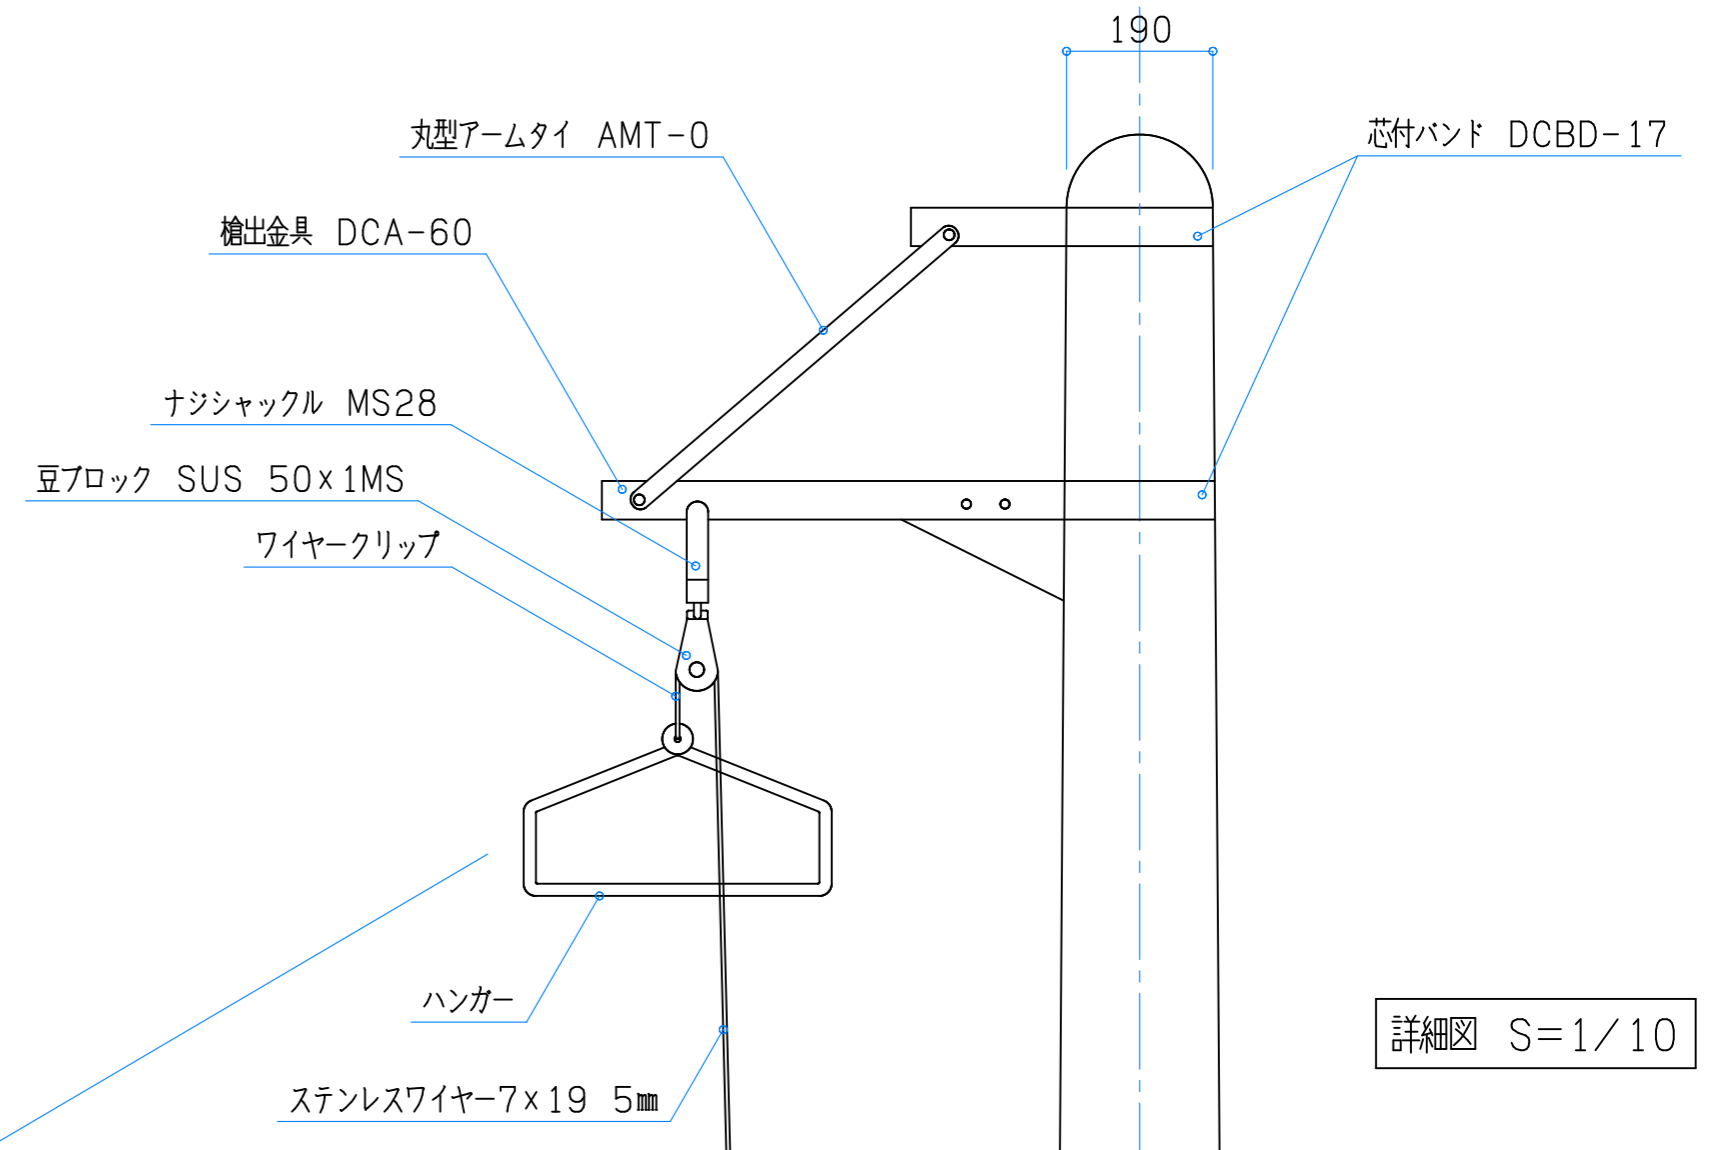

ハンガー図 S=1/4

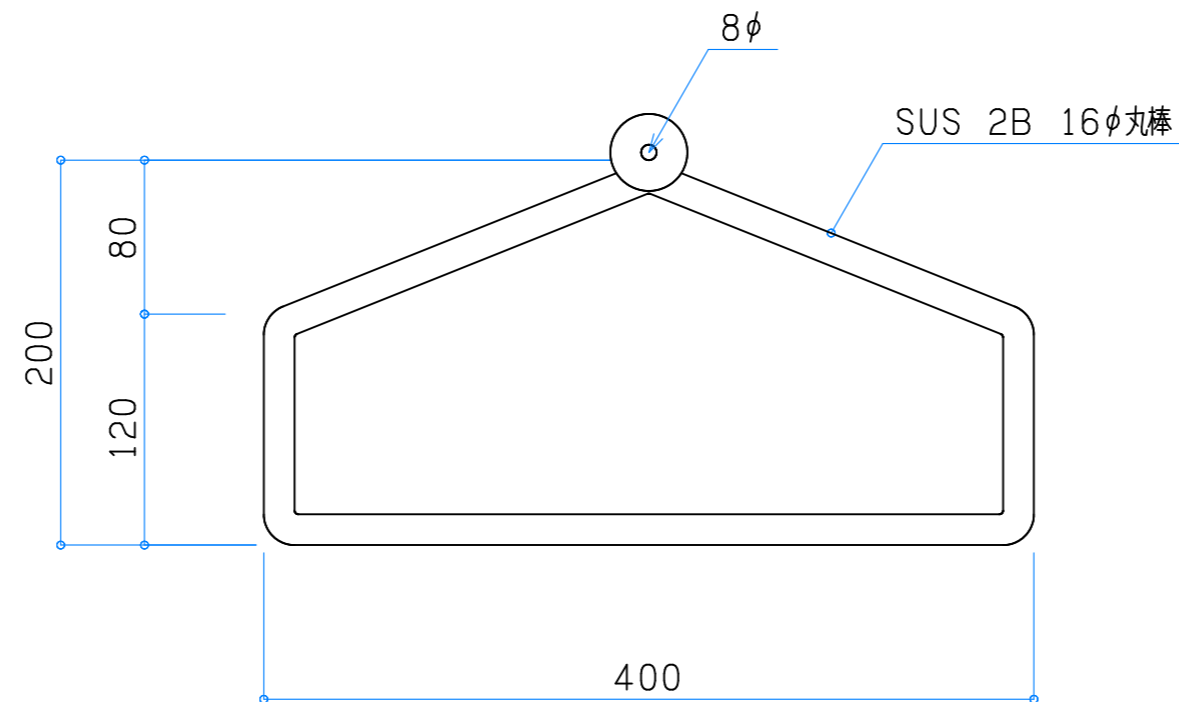

詳細図 S=1/10

