

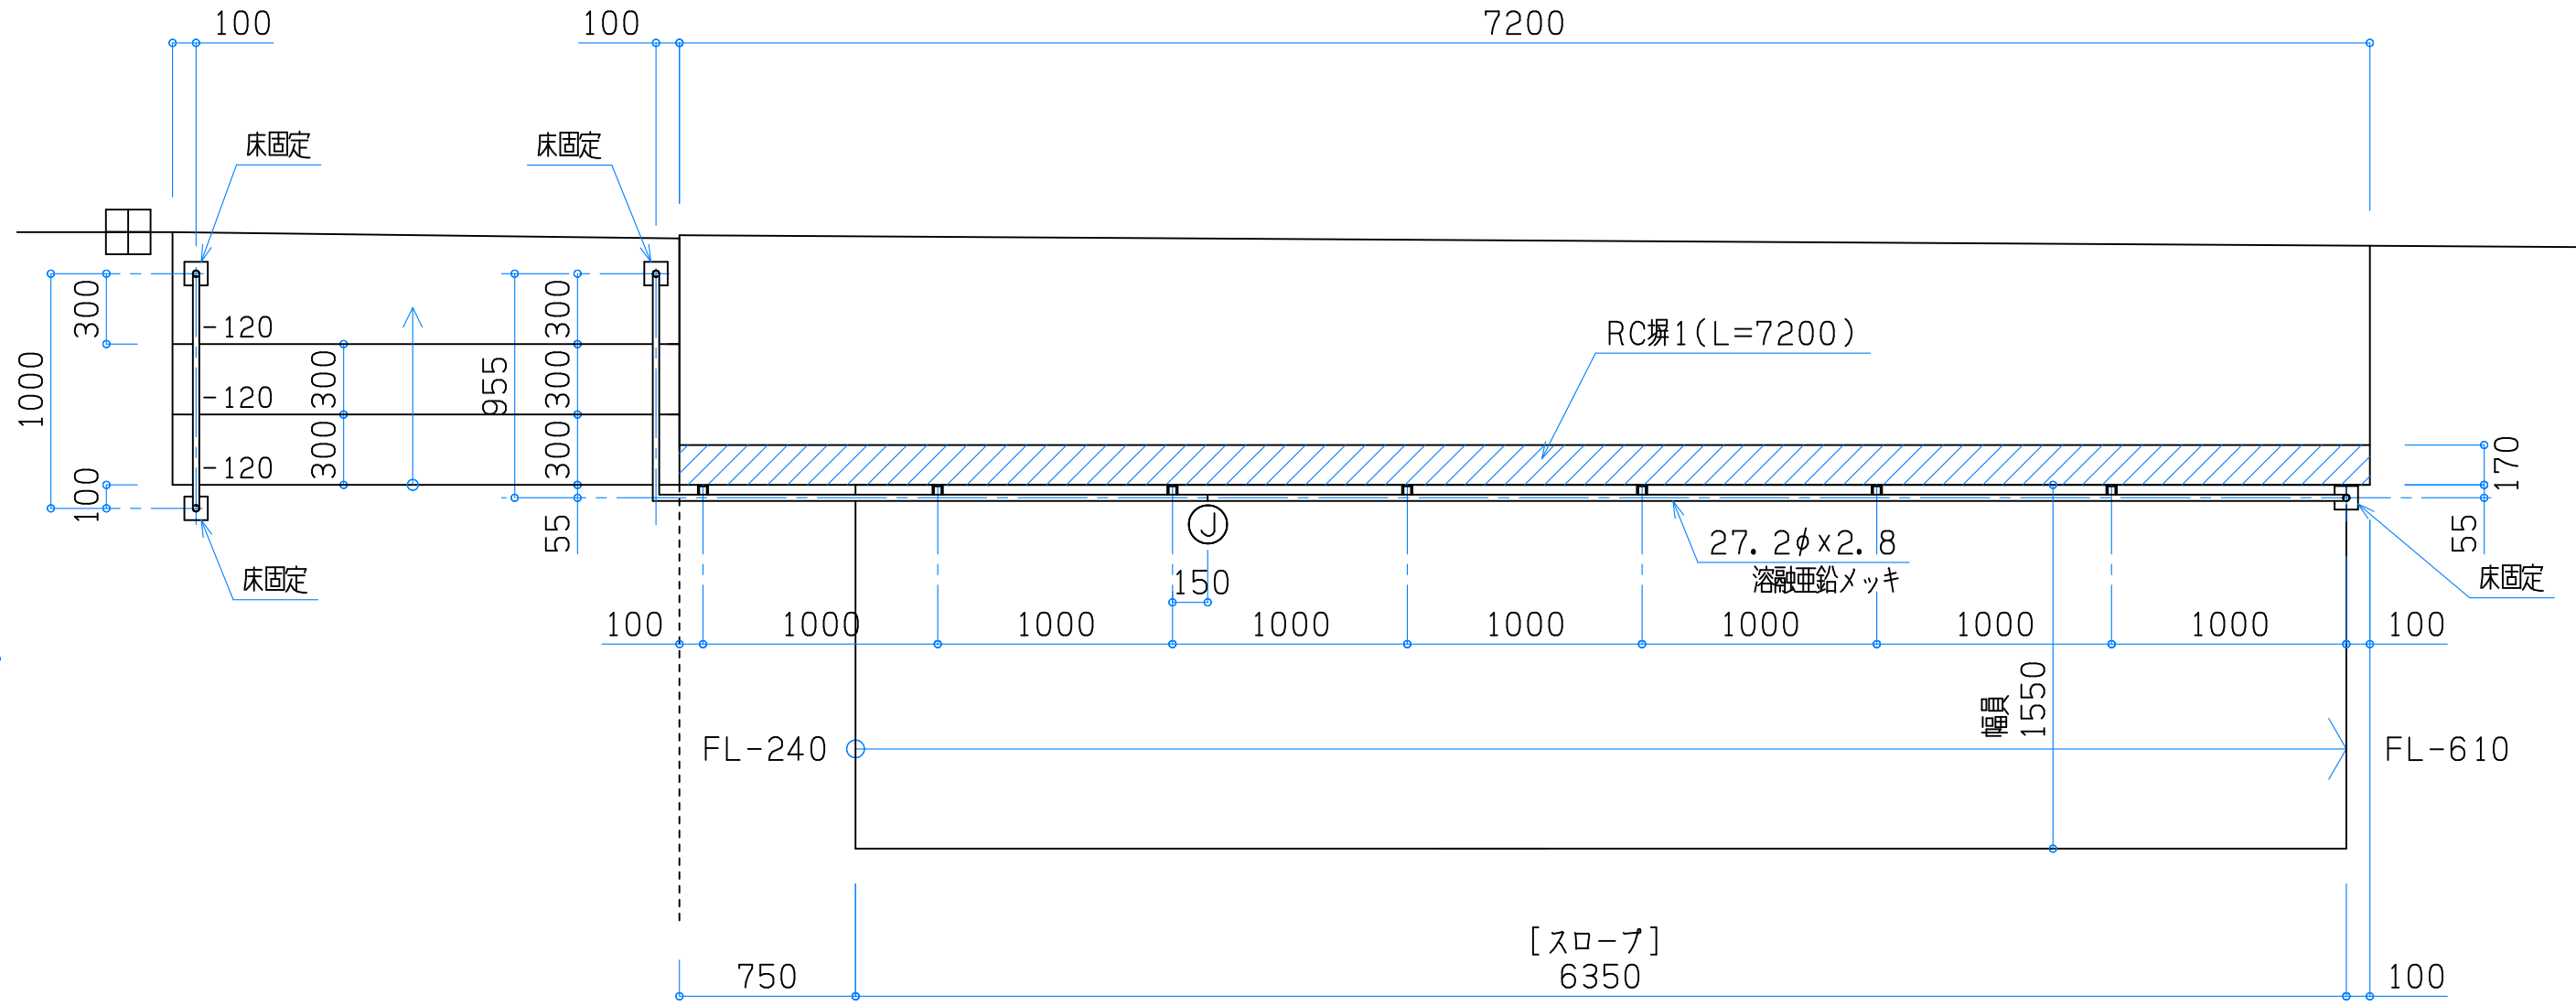


詳細図 S=1/4

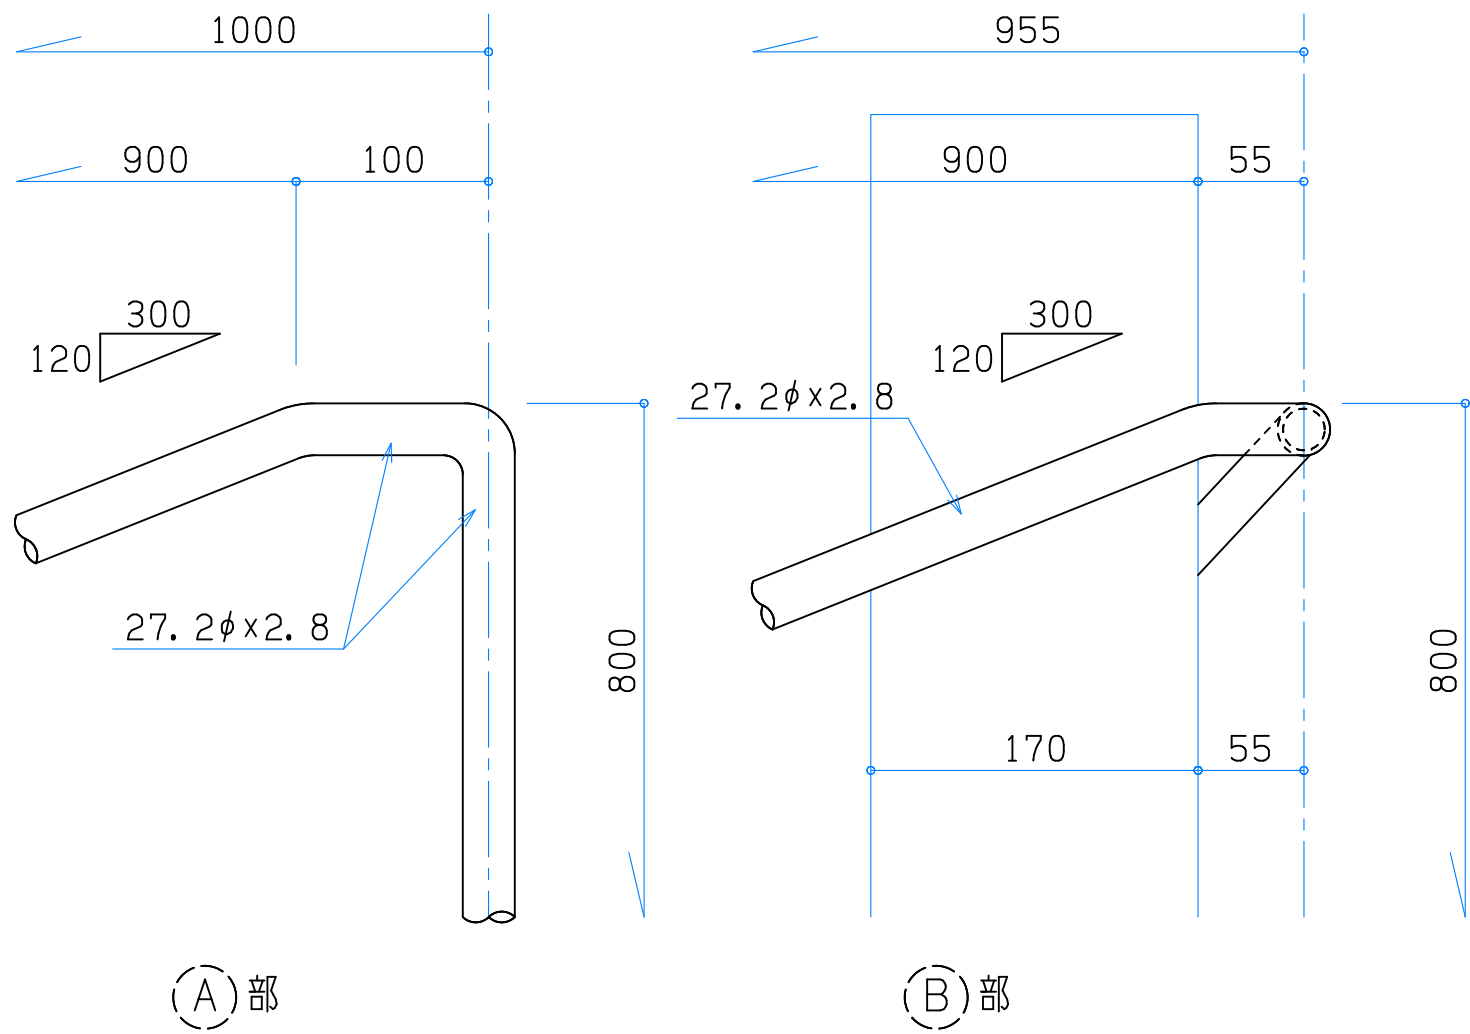

平面割付図 S=1/30

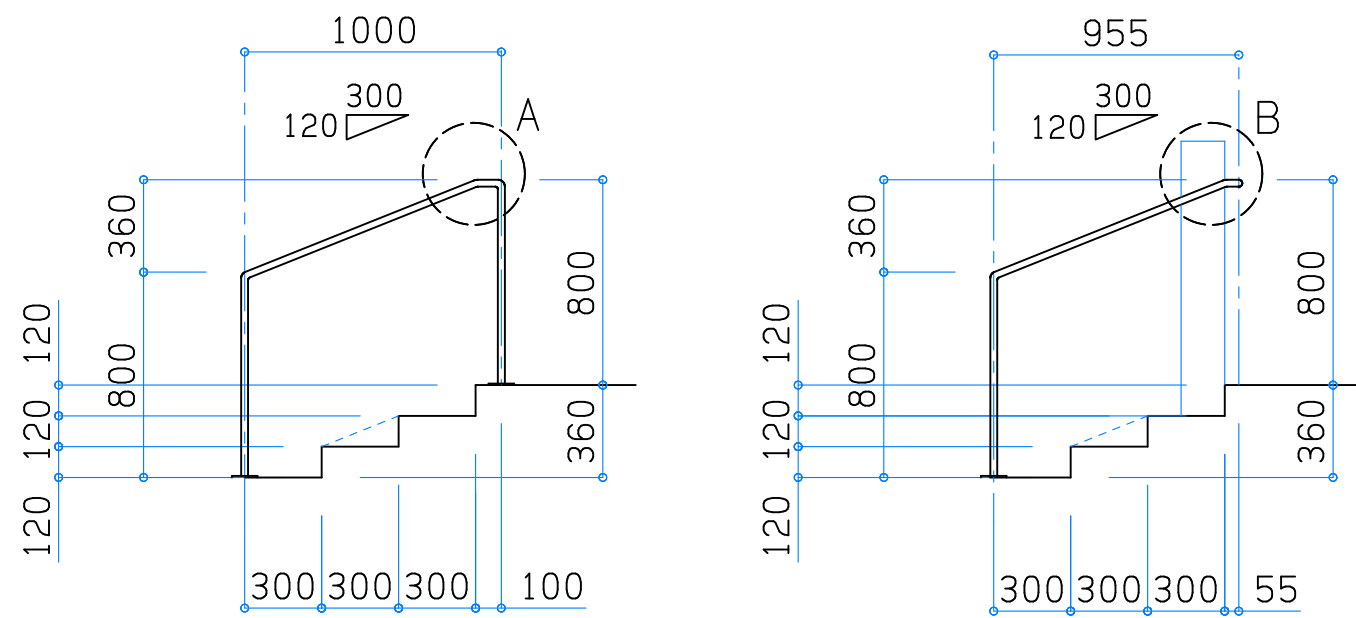

内観図 S=1/30

